


HDA = \$214

Glass
Steel tubular
Vinyl

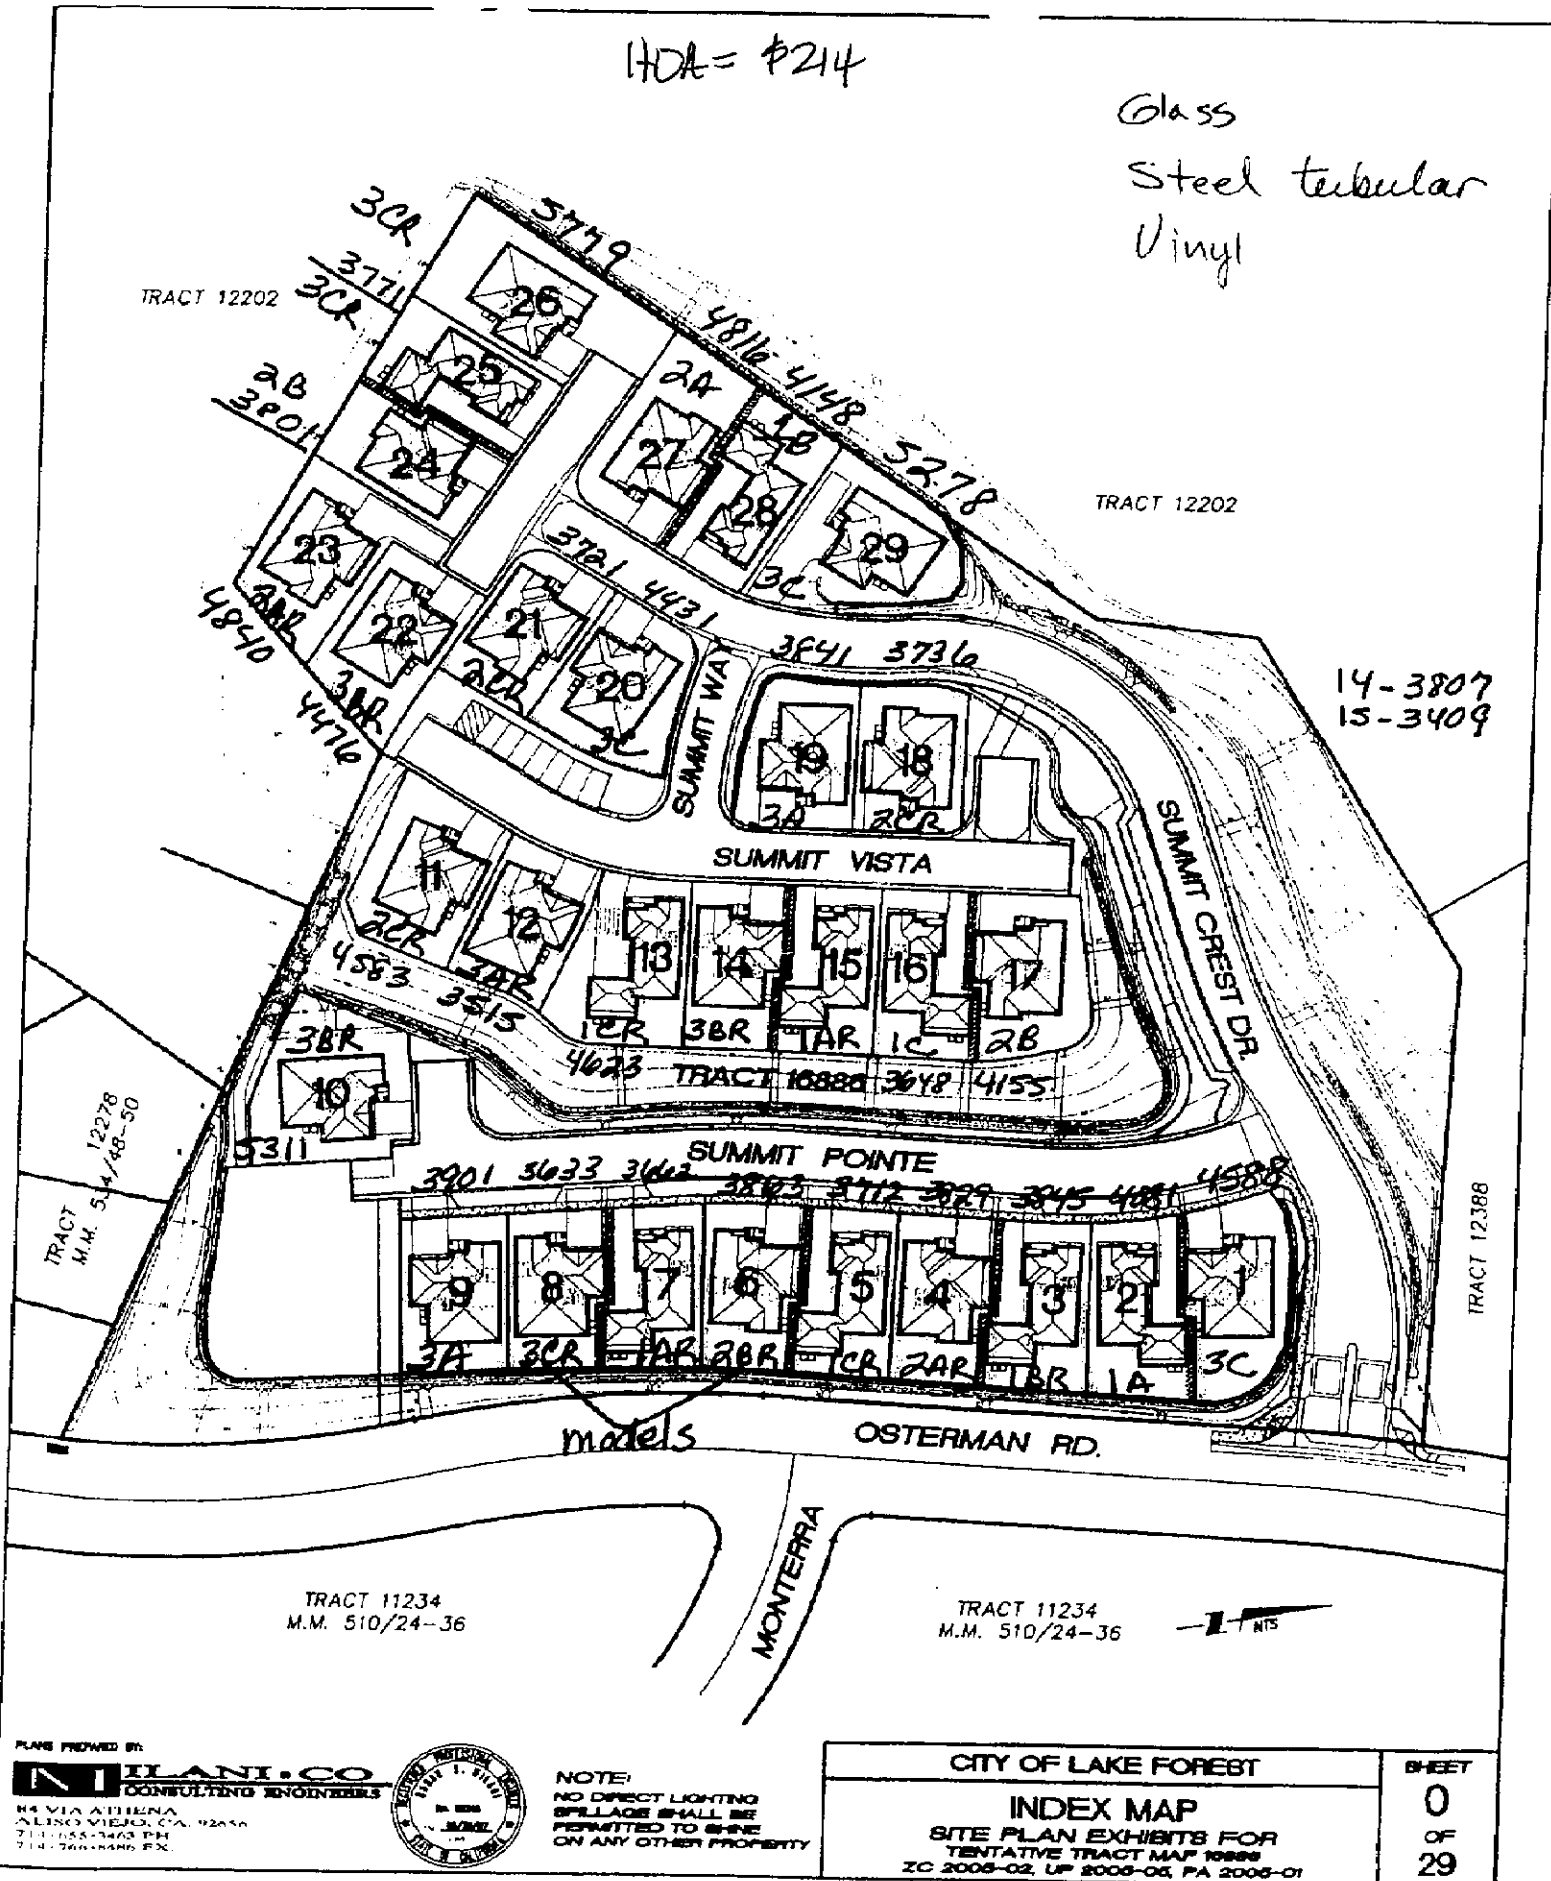

PLANS PREPARED BY:
ILANI.CO
 CONSULTING ENGINEERS
 85 VIA ATHENA
 ALHAMBRA, CA 91801
 TEL: 626-246-8888
 FAX: 626-246-8888



NOTE:
 NO DIRECT LIGHTING
 SPILLAGE SHALL BE
 PERMITTED TO OCCUR
 ON ANY OTHER PROPERTY

CITY OF LAKE FOREST
INDEX MAP
 SITE PLAN EXHIBITS FOR
 TENTATIVE TRACT MAP 10880
 ZC 2008-02, LP 2008-06, PA 2008-01

SHEET
 0
 OF
 29